


Numatic International Spare Parts

Model No: ETB4045/60 & ETB1120 & TTB4045/100S & TTB1117 & TTB4055/100S & TTB1120 CHASSIS ASSEMBLY EXPLODED DRAWING

234943  
DRAWING: DRW-13495    ISS: A01  
20/03/2013

NB: FOR WIRING SEE DRAWING: DRW-12220, DRW-12901, DRW-11379.

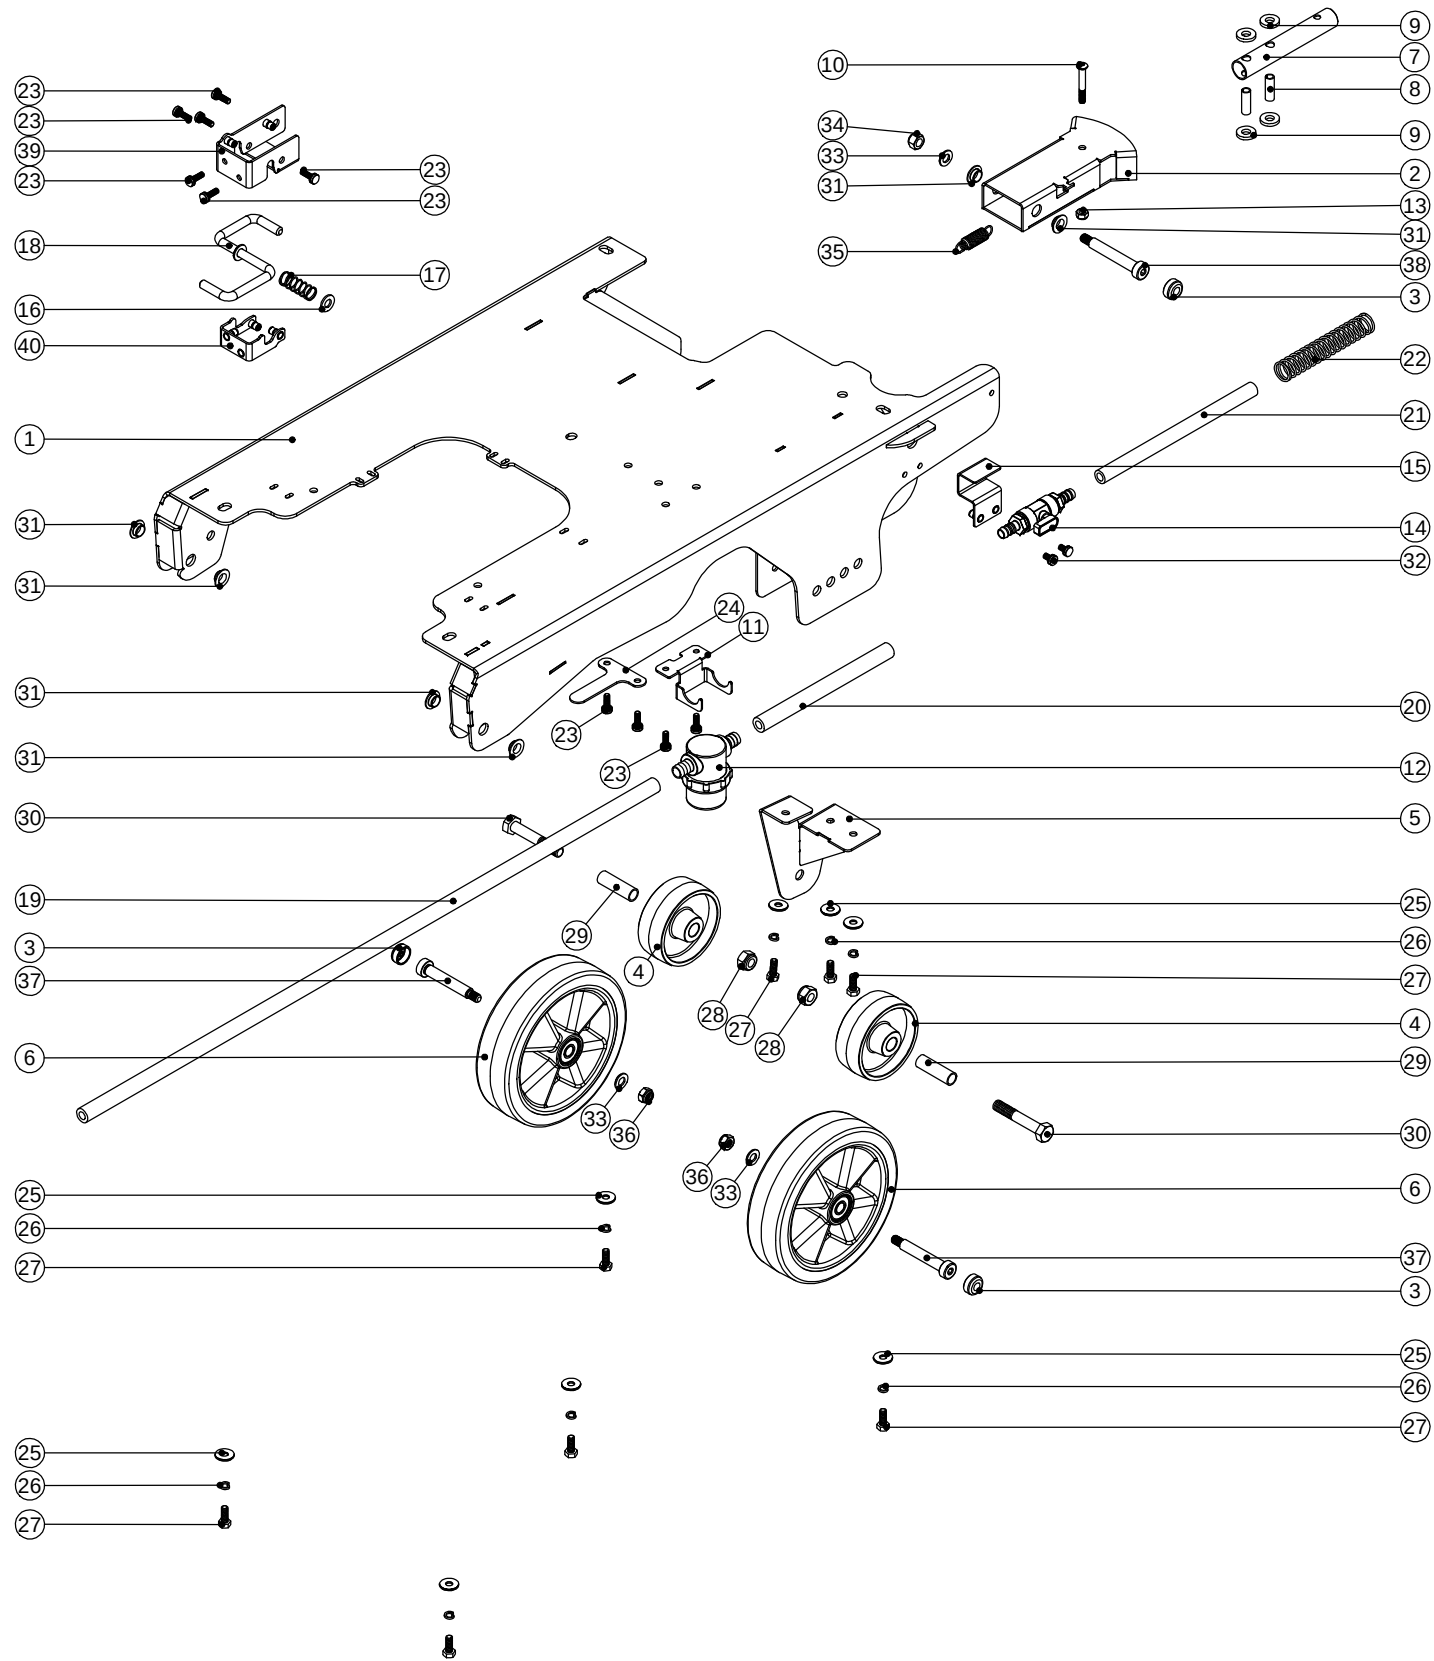

Numatic International Spare Parts

Model No: ETB4045/60 & ETB1120 & TTB4045/100S & TTB1117 & TTB4055/100S & TTB1120 CHASSIS ASSEMBLY EXPLODED DRAWING


| ITEM: | PART No: | DESCRIPTION                                                   | COMMENTS:    |
|-------|----------|---------------------------------------------------------------|--------------|
| 1     | 304328   | TTB4045 / TTB4455 STAINLESS STEEL CHASSIS WELDED ASSEMBLY     | TTB MACHINES |
|       | 304383   | ETB MILD STEEL CHASSIS WELDED ASSEMBLYPAINTED GREY            | ETB MACHINES |
| 2     | 304359   | TT/TTB/4045/4055 SQUEEGEE MOUNT WELD ASSEMBLY                 |              |
| 3     | 237632   | SHOULDER BOLT COVER                                           |              |
| 4     | 206713   | 80MM DIAMETER BLACK WHEEL                                     |              |
| 5     | 304360   | TRANSPORT WHEEL BRACKET WELD ASSEMBLY                         | TTB MACHINES |
|       | 404152   | MILD STEEL PAINTED GREY TRANSPORT WHEEL BRACKET WELD ASSEMBLY | ETB MACHINES |
| 6     | 208638   | 160MM DIAMETER WHEEL / POLYURETHANE TYRE                      |              |
| 7     | 304356   | FLOOR TOOL PIVOT TUBE                                         |              |
| 8     | 206954   | SPIRO SPACER                                                  |              |
| 9     | 206964   | SLIDE NYLON SPACER                                            |              |
| 10    | 219807   | M6 X 40MM LONG SOCKET BUTTON HEAD BOLT                        |              |
| 11    | 392199   | FILTER BRACKET                                                |              |
| 12    | 208575   | STRAINER                                                      |              |
| 13    | 219853   | M6 NYLOC HALF NUT (STAINLESS STEEL)                           |              |
| 14    | 208761   | 10MM PUSH FIT TO 10MM HOSE TAIL BALL VALVE ASSEMBLY           |              |
| 15    | 304453   | NUTSERTED 10MM TAP BRACKET                                    |              |
| 16    | 219010   | M8 FORM A WASHER                                              |              |
| 17    | 208578   | DECK LOCK SPRING                                              |              |
| 18    | 304358   | DECK LOCK BAR WELD ASSEMBLY                                   |              |
| 19    | 391453   | SILICON TUBE 750MM LONG X 8MM I/D X 3.2MM WALL SECTION        |              |
| 20    | 391452   | SILICON TUBE 170MM LONG X 8MM I/D X 3.2MM WALL SECTION        |              |
| 21    | 391481   | 200MM LONG BRAIDED PVC HOSE                                   |              |
| 22    | 219333   | COMPRESSION SPRING                                            |              |
| 23    | 219045   | M5 X 16MM LONG POZI PAN SEMS SCREW                            |              |
| 24    | 321902   | SILENCER CLAMP                                                |              |
| 25    | 219647   | M6 FORM G STAINLESS STEEL WASHER                              |              |
| 26    | 219718   | M6 STAINLESS STEEL SPRING WASHER                              |              |
| 27    | 219719   | M6 X 16MM LONG HEXAGONAL STAINLESS STEEL HEAD BOLT            |              |
| 28    | 219649   | M10 NYLON INSERT NUT                                          |              |
| 29    | 391440   | 1/2 INCH X 18G X 41MM LONG STAINLESS STEEL SPACER TUBE        |              |
| 30    | 219894   | M10 X 60MM LONG HEXAGONAL STAINLESS STEEL BOLT                |              |
| 31    | 208312   | IGUS BEARING (GFM 101205)                                     |              |
| 32    | 219047   | M5 X 10MM LONG POZI PAN SEMS SCREW                            |              |
| 33    | 219578   | M8 FORM A STAINLESS STEEL WASHER                              |              |
| 34    | 219639   | M8 STAINLESS STEEL NYLON INSERT NUT                           |              |
| 35    | 208619   | FLOOR TOOL SPRING                                             |              |
| 36    | 219857   | M8 NYLON INSERT HALF NUT                                      |              |
| 37    | 291057   | M8 X 10 X 55MM LONG HEX SOCKET SHOULDER BOLT                  |              |
| 38    | 208574   | M8 X 10 X 60MM LONG HEX SOCKET SHOULDER BOLT                  |              |
| 39    | 304409   | NUTSERTED DECK LOCK BAR GUIDE                                 |              |
| 40    | 304411   | NUTSERTED LOCK BAR CLAMP                                      |              |

Numatic International Spare Parts

Model No: 550MM BATTERY DECK ASSEMBLY EXPLODED DRAWING

234946  
DRAWING: DRW-13410 ISS: A01  
05/03/2013

NB: FOR WIRING SEE DRAWING: DRW-12901 DRW-11379 DRW-11389

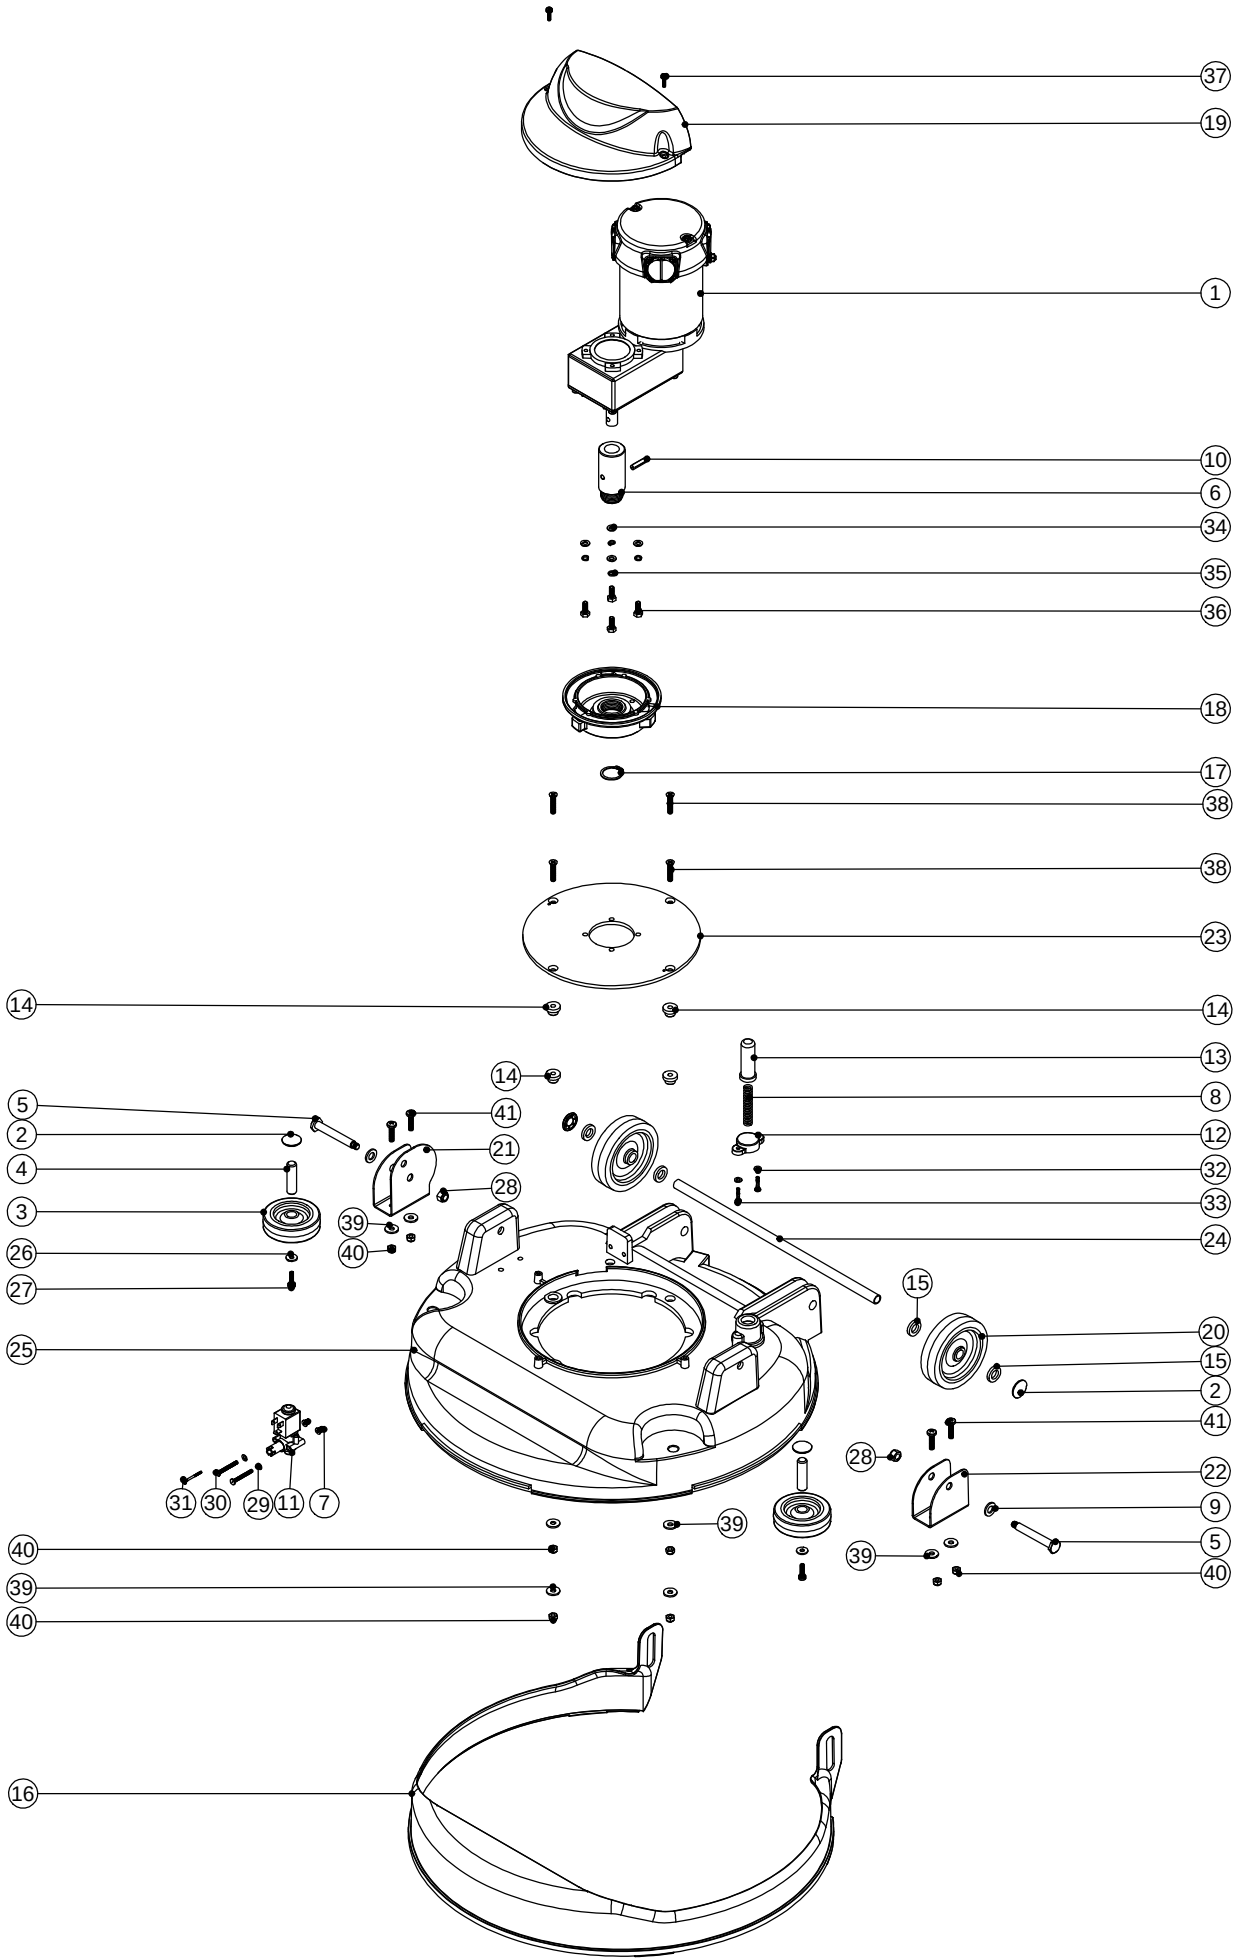

Numatic International Spare Parts

Model No: 550MM BATTERY DECK ASSEMBLY EXPLODED DRAWING


| ITEM: | PART No: | DESCRIPTION                                                 | COMMENTS: |
|-------|----------|-------------------------------------------------------------|-----------|
| 1     | 205245   | AMER BRUSH MOTOR (24V-330W-100RPM-15AMP)                    |           |
| 2     | 204021   | 12.7MM STAINLESS STEEL HUB CAP                              |           |
| 3     | 204068   | 3 INCH GREY WHEEL                                           |           |
| 4     | 206013   | BUFFER WHEEL PIN                                            |           |
| 5     | 208626   | TT/TTB4055 PIVOT PIN                                        |           |
| 6     | 208727   | DRIVE SHAFT                                                 |           |
| 7     | 219009   | M4 BRASS TAPPEX INSERT                                      |           |
| 8     | 219692   | COMPRESSION SPRING                                          |           |
| 9     | 219449   | M10 FORM A WASHER                                           |           |
| 10    | 219523   | GROOVED PIN                                                 |           |
| 11    | 220379   | 24V D.C. SOLENOID VALVE                                     |           |
| 12    | 223242   | PLUNGER MOUNTING PLATE MOULDING                             |           |
| 13    | 229128   | PLUNGER                                                     |           |
| 14    | 229285   | MOTOR MOUNTING SPACER                                       |           |
| 15    | 229346   | SPACER                                                      |           |
| 16    | 229562   | SPLASH SKIRT MOULDING                                       |           |
| 17    | 230048   | 26MM EXTERNAL CIRCLIP                                       |           |
| 18    | 230207   | DIE CAST CHUCK MACHINED                                     |           |
| 19    | 237380   | AMER MOTOR COVER                                            |           |
| 20    | 329187   | 100MM WHEEL (MODIFIED)                                      |           |
| 21    | 392248   | DECK MOUNT BRACKET                                          |           |
| 22    | 392279   | DECK MOUNT RH (550 DECK VERSION)                            |           |
| 23    | 404166   | TTB4045/4055 AMER MOTOR ADAPTOR PLATE PAINT ANTHRACITE GREY |           |
| 24    | 391439   | 1/2 INCH DIAMETER X 18G STAINLESS STEEL TUBE (0.375)        |           |
| 25    | 304404   | TTB4055 DECK MOULDING DRILLED (NEW DESIGN)                  |           |
| 26    | 219005   | M5 FORM G WASHER                                            |           |
| 27    | 219546   | M5 X 20MM LONG POZI PAN SEMS SCREW                          |           |
| 28    | 219639   | M8 STAINLESS STEEL NYLON INSERT NUT                         |           |
| 29    | 219206   | M4 FORM A WASHER                                            |           |
| 30    | 219703   | M4 X 35MM LONG STAINLESS STEEL POZI PAN SCREW               |           |
| 31    | 219251   | REPLACEMENT MPM CONNECTOR M3 SCREW                          |           |
| 32    | 219355   | M5 FORM A STAINLESS STEEL WASHER                            |           |
| 33    | 219568   | No8 X 3/4 INCH LONG POZI PAN STAINLESS STEEL SCREW          |           |
| 34    | 219870   | M6 FORM A WASHER STAINLESS STEEL                            |           |
| 35    | 219549   | M6 SINGLE COIL WASHER                                       |           |
| 36    | 219719   | M6 X 16MM LONG HEXAGONAL STAINLESS STEEL HEAD BOLT          |           |
| 37    | 219472   | M4 X 16MM LONG POZI PAN SEMS SCREW                          |           |
| 38    | 291031   | M6 X 30MM LONG STAINLESS STEEL COUNTERSUNK POZI PAN SCREW   |           |
| 39    | 219008   | M6 FORM G WASHER                                            |           |
| 40    | 219642   | M6 STAINLESS STEEL NYLON INSERT NUT                         |           |
| 41    | 219056   | M6 X 25MM LONG POZI PAN SCREW                               |           |

Numatic International Spare Parts

Model No: Handle Assembly

NB: FOR WIRING SEE DRAWING: : DRW-12220

234940  
DRAWING: DRW-13407    ISS: A01  
11/03/2013

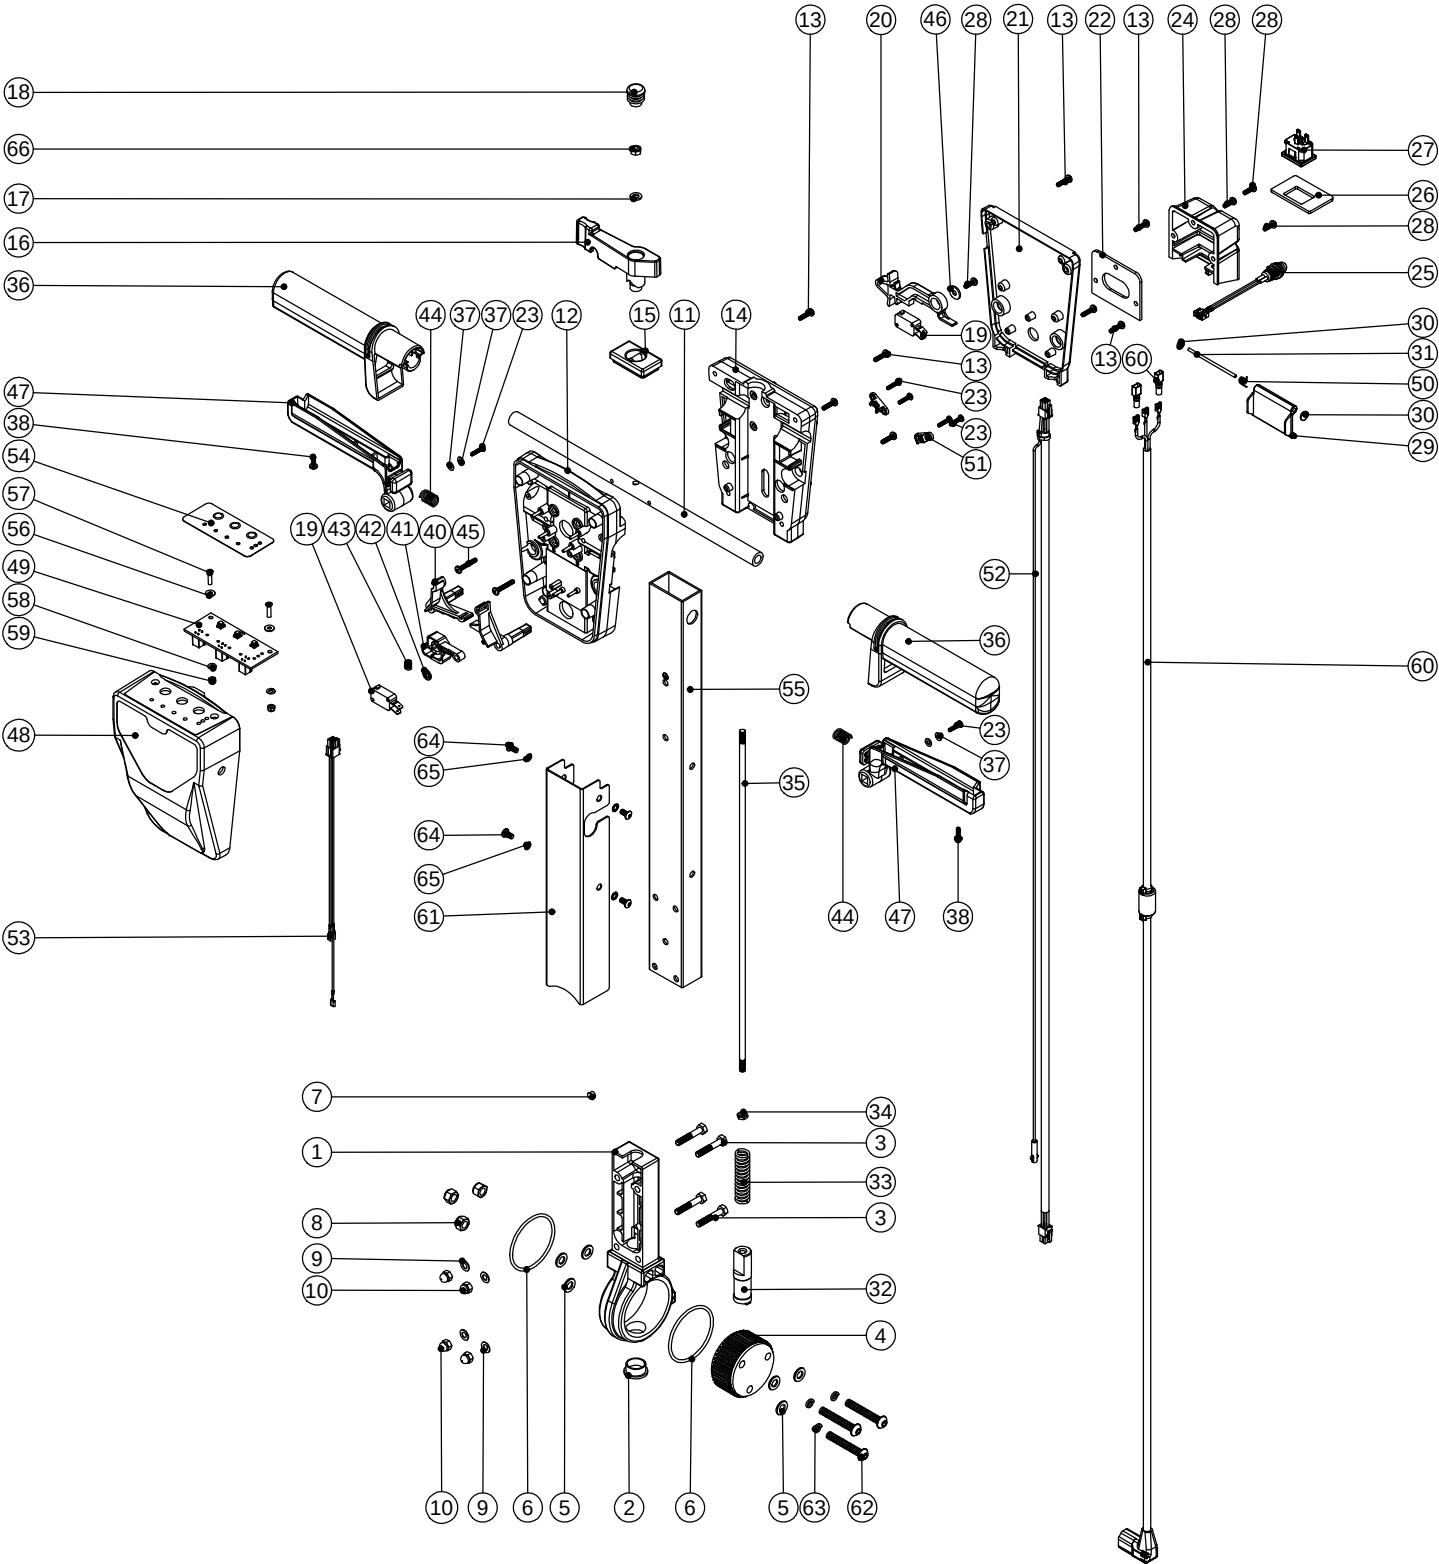

Numatic International Spare Parts

Model No: Handle Assembly


| ITEM: | PART No: | DESCRIPTION                                            | COMMENTS: |
|-------|----------|--------------------------------------------------------|-----------|
| 1     | 304437   | PROCESSED HANDLE CASTING                               |           |
| 2     | 229099   | 25MM DIA HOLE PLUG                                     |           |
| 3     | 219064   | M6 X 35MM LONG HEX BOLT                                |           |
| 4     | 229074   | ADJUSTMENT GEAR                                        |           |
| 5     | 219578   | M8 FORM A STAINLESS STEEL WASHER                       |           |
| 6     | 219254   | O RING 3MM DIA X 60MM I/D                              |           |
| 7     | 229009   | BLANKING PLUG                                          |           |
| 8     | 219639   | M8 STAINLESS STEEL NYLON INSERT NUT                    |           |
| 9     | 219007   | M6 FORM B WASHER                                       |           |
| 10    | 219080   | M6 DOMENUT                                             |           |
| 11    | 338269   | CROSS TUBE                                             |           |
| 12    | 227576   | FRONT INNER HALF MOULDING                              |           |
| 13    | 219105   | No8 X 5/8 INCH LONG POZI PAN PLASTITE SCREW            |           |
| 14    | 227577   | REAR INNER HALF MOULDING                               |           |
| 15    | 227582   | HANDLE PLUG MOULDING                                   |           |
| 16    | 227583   | ADJUSTMENT LEVER MOULDING                              |           |
| 17    | 219493   | M6 NYLON WASHER                                        |           |
| 18    | 20638V   | 19MM BLACK TUBE END STOP                               |           |
| 19    | 229483   | SNAP ACTION SWITCH                                     |           |
| 20    | 227584   | INTERLOCK LEVER MOULDING                               |           |
| 21    | 303509   | MODIFIED REAR COVER                                    |           |
| 22    | 202105   | SOCKET COVER SEALING GASKET                            |           |
| 23    | 219107   | No6 X 5/8 INCH LONG POZI PAN PLASTITE SCREW            |           |
| 24    | 329355   | SOCKET COVER DRILLED                                   |           |
| 25    | 270193   | NEON INDICATOR RED LENS 230V C/W LINK WIRES            |           |
| 26    | 329297   | SOCKET MOUNTING PLATE                                  |           |
| 27    | 220391   | 3 PIN APPLIANCE SOCKET                                 |           |
| 28    | 219601   | No8 X 3/8 INCH LONG POZI PAN PLASTITE SCREW            |           |
| 29    | 227781   | FLAP MOULDING                                          |           |
| 30    | 219832   | 3MM DIAMETER STARLOCK                                  |           |
| 31    | 390979   | 72MM LONG X 3MM DIAMETER STAINLESS STEEL BAR           |           |
| 32    | 229073   | GEAR LOCKING PIN                                       |           |
| 33    | 229138   | SPRING                                                 |           |
| 34    | 219099   | M6 HALF NUT                                            |           |
| 35    | 229461   | 440MM HANDLE LOCKING ROD                               |           |
| 36    | 227580   | HAND GRIP MOULDING                                     |           |
| 37    | 219206   | M4 FORM A WASHER                                       |           |
| 38    | 219270   | No8 X 1/2 INCH LONG POZI PAN SELF TAP SCREW            |           |
| 39    | 227585   | LEFT HAND SWITCH OPERATING LEVER MOULDING              |           |
| 40    | 227586   | RIGHT HAND SWITCH OPERATING LEVER MOULDING             |           |
| 41    | 227587   | CENTRE SWITCH OPERATING LEVER MOULDING                 |           |
| 42    | 219805   | 4MM SPIREFIX                                           |           |
| 43    | 219804   | SWITCH COMPRESSION SPRING                              |           |
| 44    | 219803   | TRIGGER COMPRESSION SPRING                             |           |
| 45    | 219811   | NO8 X 1 INCH LONG POZI-PAN SELF TAP SCREW              |           |
| 46    | 219005   | M5 FORM G WASHER                                       |           |
| 47    | 227581   | TRIGGER MOULDING                                       |           |
| 48    | 237429   | TTB 4045 FRONT COVER MOULDING Hi/Lo                    |           |
| 49    | 208602   | TTB3450 STYLE CONTROL PCB                              |           |
| 50    | 219819   | TORSION SPRING                                         |           |
| 51    | 229669   | LOLINE HANDLE CABLE CLAMP                              |           |
| 52    | 208597   | 4 CORE LOOM ASSEMBLY C/W 810MM LONG BROWN WIRE         |           |
| 53    | 208486   | 3 CORE HANDLE LOOM                                     |           |
| 54    | 208611   | CONTROL PANEL OVERLAY Hi Lo                            |           |
| 55    | 304421   | 430MM HANDLE TUBE - PAINTED ANTHRACITE GREY            |           |
| 56    | 208521   | NYLON WASHER 10.0 OD X 4.1 ID X 1.0MM                  |           |
| 57    | 219407   | M4 X 16MM LONG POZI PAN COUNTERSUNK SCREW              |           |
| 58    | 219688   | M4 FORM A STAINLESS STEEL WASHER                       |           |
| 59    | 219083   | M4 NYLON INSERT NUT                                    |           |
| 60    | 321689   | 1620MM LONG EURO AC CHARGING LEAD ASSEMBLY             |           |
| 61    | 304420   | NUTSERTED TTB HANDLE COVER - PAINTED ANTHRACITE GREY   |           |
| 62    | 219922   | M8 X 50MM LONG SOCKET BUTTON HEAD STAINLESS STEEL BOLT |           |
| 63    | 219019   | M8 COIL WASHER                                         |           |
| 64    | 291004   | M5 X 10MM LONG STAINLESS STEEL BUTTON HEAD SCREW       |           |
| 65    | 219016   | M5 SHAKEPROOF WASHER                                   |           |
| 66    | 219642   | M6 STAINLESS STEEL NYLON INSERT NUT                    |           |

Numatic International Spare Parts

Model No: TTB4045/100S & TTB4055/100S BOTTOM TANK / BATTERIES / VAC MOTOR & CHARGER ASSEMBLY EXPLODED

234950  
DRAWING: DRW-13422 ISS: A01  
21/03/2013

NB: FOR WIRING SEE DRAWING: DRW-11379

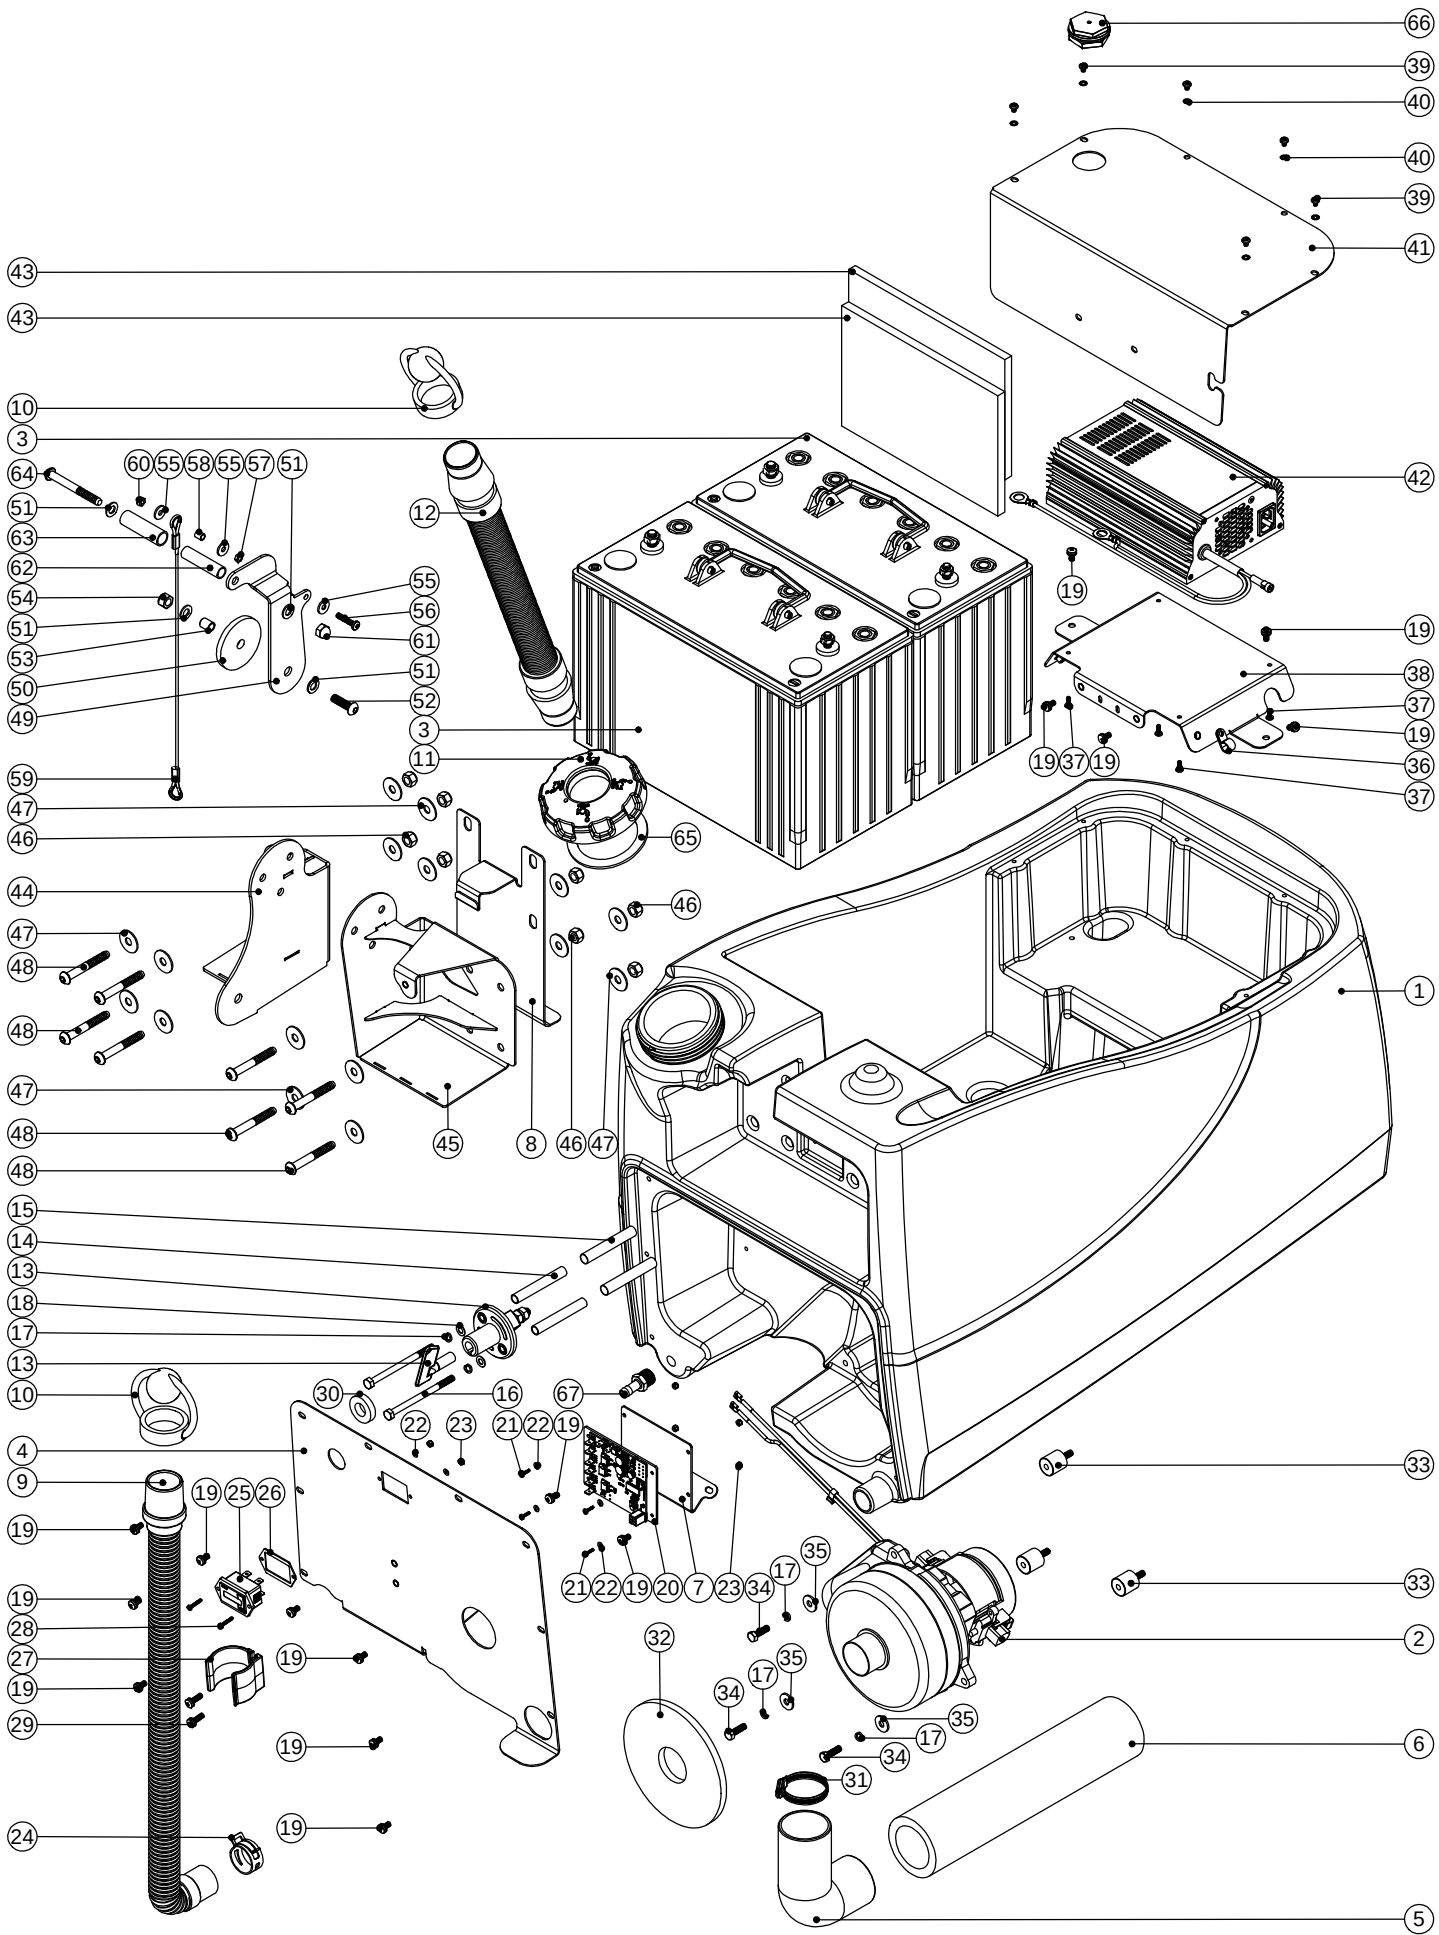

Numatic International Spare Parts

Model No: TTB4045/100S & TTB4055/100S BOTTOM TANK / BATTERIES / VAC MOTOR & CHARGER ASSEMBLY EXPLODED


| ITEM: | PART No: | DESCRIPTION                                                             | COMMENTS: |
|-------|----------|-------------------------------------------------------------------------|-----------|
| 1     | 237398   | TTB/4045/4055 BLUE BOTTOM TANK MOULDING                                 |           |
| 2     | 321686   | 24V TANGENTIAL DISCHARGE 2-STAGE VAC MOTOR C/W 320MM & 415MM LONG WIRES |           |
| 3     | 230108   | 100A/H GEL BATTERY                                                      |           |
| 4     | 304423   | NUTSERTED REAR BAY COVER PLATE - PAINTED GREY                           |           |
| 5     | 208571   | DIP MOULDED ELBOW                                                       |           |
| 6     | 208306   | SILENCER FOAM TUBE                                                      |           |
| 7     | 404113   | POWER ELECTRONICS MOUNT BRACKET PAINTED GREY                            |           |
| 8     | 404167   | WIRE COVER PLATE PAINTED GREY                                           |           |
| 9     | 213025   | DUMP HOSE                                                               |           |
| 10    | 206111   | HOSE CLOSURE                                                            |           |
| 11    | 237174   | FILLER CAP (WITH MIDDLE HOLE)                                           |           |
| 12    | 206842   | 420MM LONG BLACK STRETCH HOSE C/W CUFFS                                 |           |
| 13    | 206746   | MASTER KEY SWITCH & KEY                                                 |           |
| 14    | 391442   | ISOLATOR KEY SPACER                                                     |           |
| 15    | 321633   | 70MM LONG X 10MM I/D BLACK PVC SLEEVING                                 |           |
| 16    | 219534   | M6 X 90MM LONG HEX BOLT                                                 |           |
| 17    | 219718   | M6 STAINLESS STEEL SPRING WASHER                                        |           |
| 18    | 219007   | M6 FORM B WASHER                                                        |           |
| 19    | 219047   | M5 X 10MM LONG POZI PAN SEMS SCREW                                      |           |
| 20    | 208468   | TTB 1840 DC DRIVE PCB                                                   |           |
| 21    | 219031   | M3 X 10MM LONG POZI PAN SCREW                                           |           |
| 22    | 219237   | M3 FORM A WASHER                                                        |           |
| 23    | 219070   | M3 NYLON INSERT NUT                                                     |           |
| 24    | 208471   | CONSTANT TENSION CLIP                                                   |           |
| 25    | 208178   | HOURS METER                                                             |           |
| 26    | 208577   | HOURS METER GASKET                                                      |           |
| 27    | 237382   | ACETAL HOSE CLIP MOULDING                                               |           |
| 28    | 219500   | M3 X 16MM LONG STAINLESS STEEL SLOT SCREW                               |           |
| 29    | 219045   | M5 X 16MM LONG POZI PAN SEMS SCREW                                      |           |
| 30    | 202116   | ISOLATOR WASHER GASKET                                                  |           |
| 31    | 219529   | STAINLESS STEEL HOSE CLAMP (45MM - 60MM)                                |           |
| 32    | 208477   | MOTOR PAD                                                               |           |
| 33    | 208576   | AV MOUNT MALE TO FEMALE M6                                              |           |
| 34    | 219455   | M6 X 20MM LONG HEX HEAD SCREW                                           |           |
| 35    | 219008   | M6 FORM G WASHER                                                        |           |
| 36    | 219393   | P CLIP                                                                  |           |
| 37    | 219301   | No6 X 3/8 INCH LONG POZI PAN SELF TAP SCREW                             |           |
| 38    | 304422   | NUTSERTED CHARGER PLATE - PAINTED GREY                                  |           |
| 39    | 219697   | M4 X 8MM LONG POZI PAN STAINLESS STEEL SCREW                            |           |
| 40    | 219015   | M4 SHAKEPROOF WASHER                                                    |           |
| 41    | 404117   | CHARGER COVER PLATE PAINTED GREY                                        |           |
| 42    | 321904   | 230V/24V/10 AMP HF NORD CHARGER (SHORTER SLEEVING & LONGER WIRES)       |           |
| 43    | 208645   | FOAM BATTERY SPACER                                                     |           |
| 44    | 304425   | NUTSERTED HANDLE MOUNT (LH) WELD ASSEMBLY Z/PL                          |           |
| 45    | 304424   | NUTSERTED HANDLE MOUNT (RH) WELD ASSEMBLY Z/PL                          |           |
| 46    | 219078   | M8 NYLON INSERT NUT                                                     |           |
| 47    | 221154   | M8 FORM C WASHER                                                        |           |
| 48    | 219917   | M8 X 60MM LG Z/PL SOCKET BUTTON HEAD BOLT                               |           |
| 49    | 392234   | FLOOR TOOL LIFTING HANDLE                                               |           |
| 50    | 392160   | SQUEEGEE LIFT WASHER                                                    |           |
| 51    | 219578   | M8 FORM A STAINLESS STEEL WASHER                                        |           |
| 52    | 219555   | M8 X 25MM LONG SOCKET BOLT                                              |           |
| 53    | 208650   | FLOOR TOOL LIFT BUSH                                                    |           |
| 54    | 219639   | M8 STAINLESS STEEL NYLON INSERT NUT                                     |           |
| 55    | 219005   | M5 FORM G WASHER                                                        |           |
| 56    | 219057   | M5 X 25MM LONG POZI PAN SCREW                                           |           |
| 57    | 219721   | M5 STAINLESS STEEL FULL NUT                                             |           |
| 58    | 219508   | SPIROL SPACER                                                           |           |
| 59    | 208573   | 360MM LONG LIFTING LINK WIRE                                            |           |
| 60    | 219633   | M5 STAINLESS STEEL NYLON INSERT NUT                                     |           |
| 61    | 219077   | M8 DOMENUT                                                              |           |
| 62    | 391093   | 52MM LONG VAC MOTOR SPACER                                              |           |
| 63    | 391131   | 53MM LONG BLACK NYLON TUBE                                              |           |
| 64    | 219806   | M8 X 70MM LONG SOCKET BUTTON HEAD BOLT                                  |           |
| 65    | 208564   | FILLER CAP SEALING RING                                                 |           |
| 66    | 208659   | VIEWING GLASS C/W NUT & WASHER                                          |           |
| 67    | 219389   | 3/8 INCH BSP X 3/8 INCH HOSE TAIL                                       |           |

Numatic International Spare Parts

Model No: TT/TTB/ET/ETB Machines Top Tank/Separator & Hoses Assy

234947  
DRAWING: DRW-13409 ISS: A02  
11/04/2013

NB: FOR WIRING SEE DRAWING: N/A

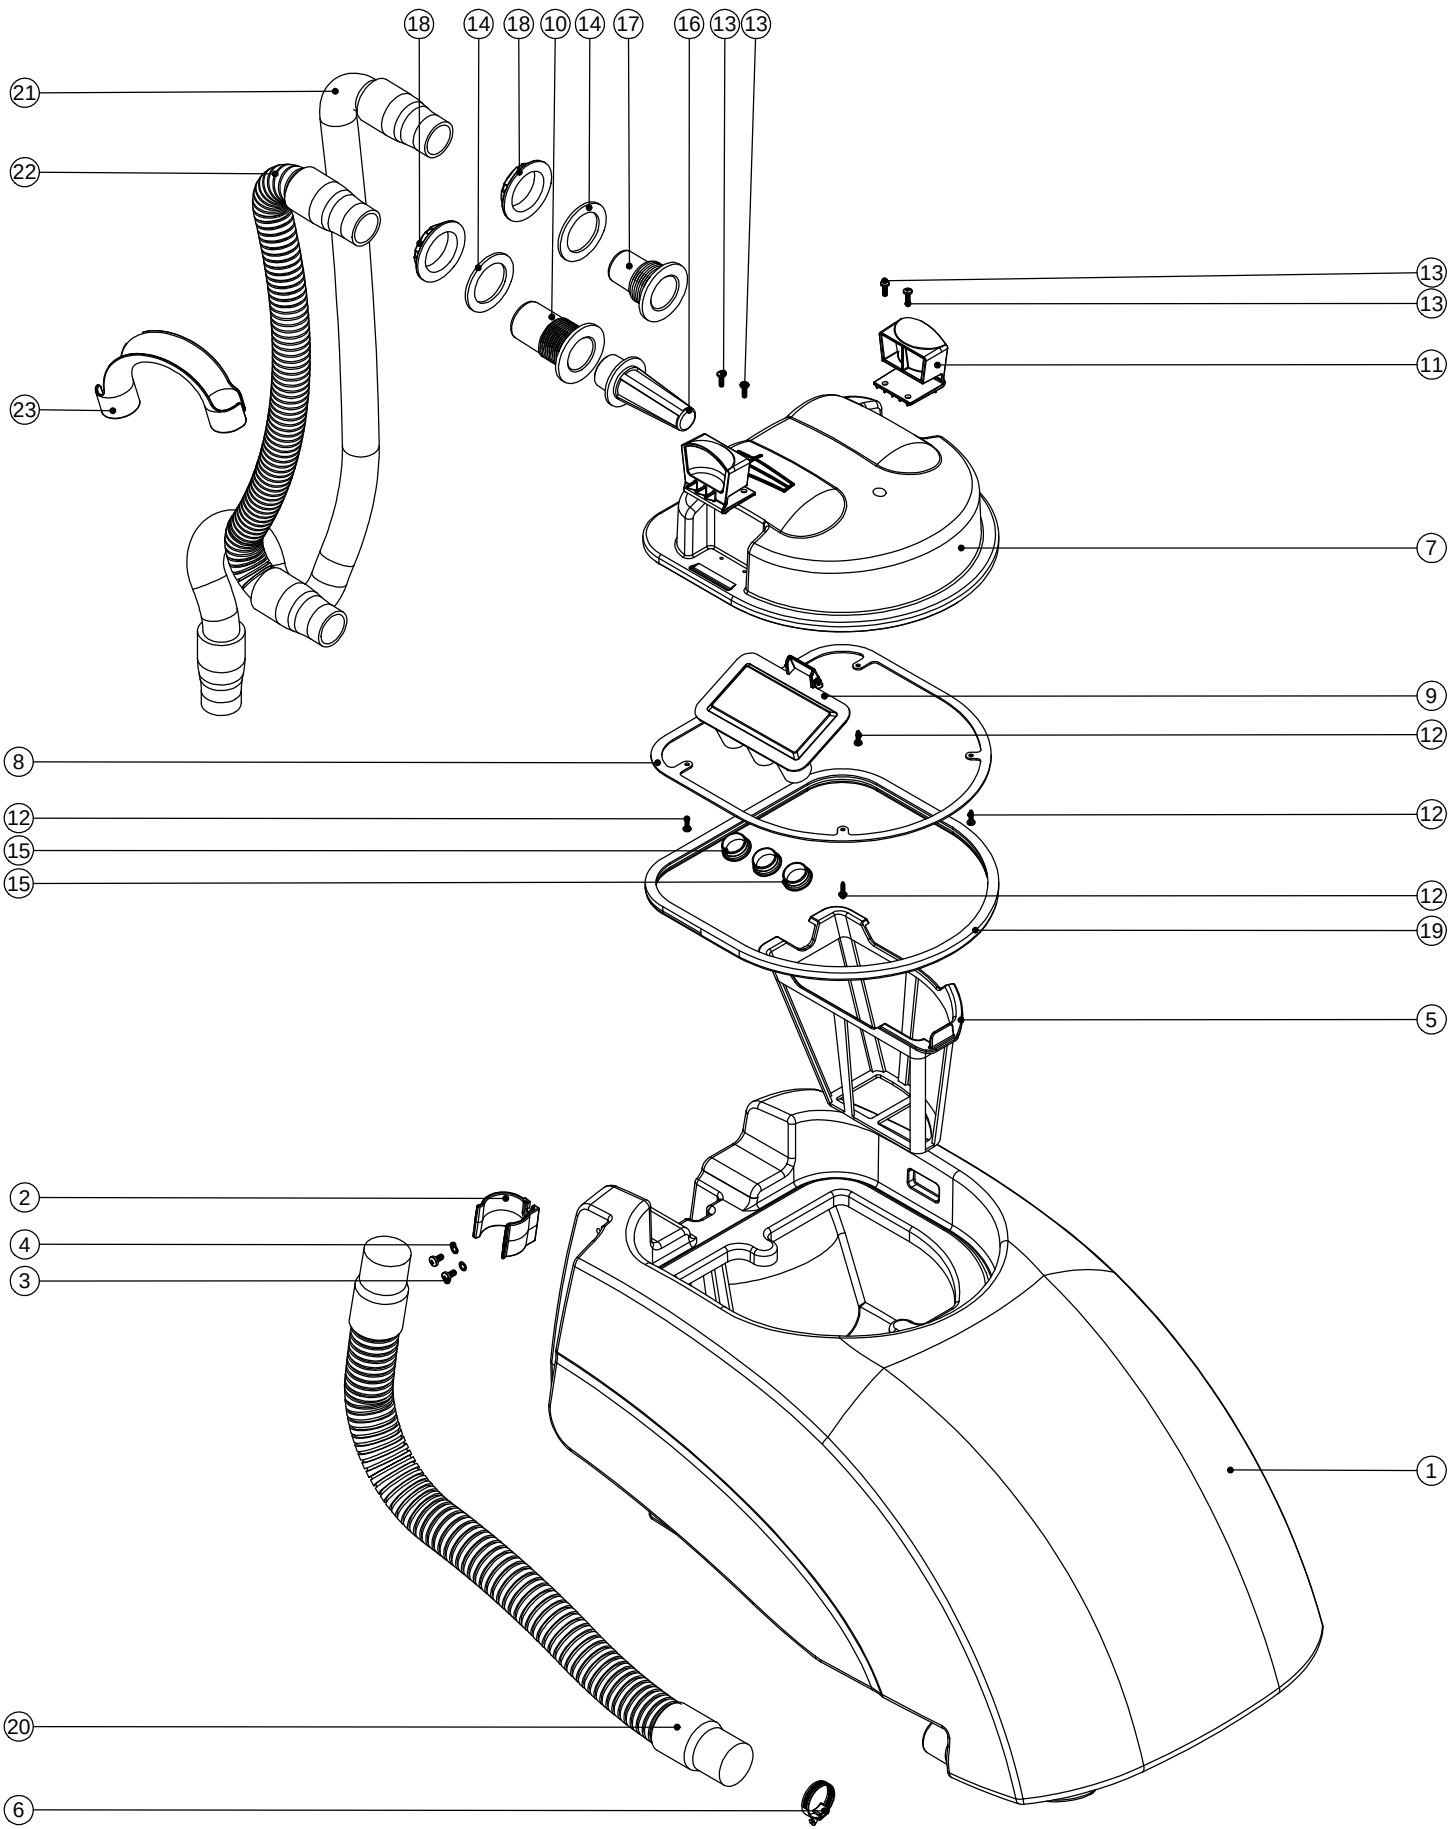

Numatic International Spare Parts

Model No: TT/TTB/ET/ETB Machines Top Tank/Separator & Hoses Assy


| ITEM: | PART No: | DESCRIPTION                                                 | COMMENTS:                |
|-------|----------|-------------------------------------------------------------|--------------------------|
| 1     | 237483   | ETB4045/4055 RED TOP TANK MOULDING                          | ETB VERSION (RED)        |
|       | 237399   | TTB4045/4055 BLUE TOP TANK                                  | TTB VERSION (BLUE)       |
|       | 237404   | TT4045/TT4055 BLUE TOP TANK                                 | TT BLUE TOP TANK (MAINS) |
|       | 237481   | ET4045/ ET4055 RED TOP TANK                                 | ET RED TOP TANK (MAINS)  |
| 2     | 237382   | ACETAL HOSE CLIP MOULDING                                   |                          |
| 3     | 219668   | M5 X 10MM LONG POZI PAN STAINLESS STEEL SCREW               |                          |
| 4     | 219016   | M5 SHAKEPROOF WASHER                                        |                          |
| 5     | 207000   | GRIT FILTER BASKET                                          |                          |
| 6     | 206209   | A.B.A HOSE CLIP                                             |                          |
| 7     | 237381   | INTERGRATED CHASSIS SEPARATOR                               |                          |
| 8     | 392200   | FILTER GASKET RING                                          |                          |
| 9     | 237090   | SEPARATOR FLOAT MOULDING (MK 2)                             |                          |
| 10    | 237018   | 38MM DRAIN HOSE CONNECTOR                                   |                          |
| 11    | 229494   | CLIP MOULDING                                               |                          |
| 12    | 219852   | NO6 X 1/2 LONG POZI PAN STAINLESS STEEL SELF TAP SCREW      |                          |
| 13    | 219569   | No8 X 1/2 INCH LONG POZI PAN STAINLESS STEEL PLASTITE SCREW |                          |
| 14    | 219310   | RUBBER WASHER                                               |                          |
| 15    | 206315   | TUBE END PLUG                                               |                          |
| 16    | 207122   | BARREL FILTER                                               |                          |
| 17    | 206228   | DRAIN HOSE CONNECTOR                                        | ET/ETB VERSION (32MM)    |
|       | 237018   | 38MM DRAIN HOSE CONNECTOR                                   | TT/TTB VERSION (38MM)    |
| 18    | 206116   | BLACK NUT                                                   |                          |
| 19    | 208591   | NEW SEPARATOR GASKET                                        |                          |
| 20    | 213047   | 38MM X 470MM LONG 3:1 STRETCH HOSE C/W CAP & STRAP          |                          |
| 21    | 206698   | 1.5 METRE SUCTION HOSE                                      | ET/ETB VERSION (32MM)    |
|       | 208624   | TT/TTB4045/4055 STRETCH HOSE                                | TT/TTB VERSION (38MM)    |
| 22    | 208588   | TT/TTB4045/4055 VAC HOSE                                    |                          |
| 23    | 206512   | HOSE HOOK                                                   | ET/ETB VERSION ONLY      |

Numatic International Spare Parts

Model No: 650mm & 750mm Aluminium Floor Tool

234954  
DRAWING: DRW-13428 ISS: A01  
07/03/2013

NB: FOR WIRING SEE DRAWING: N/A

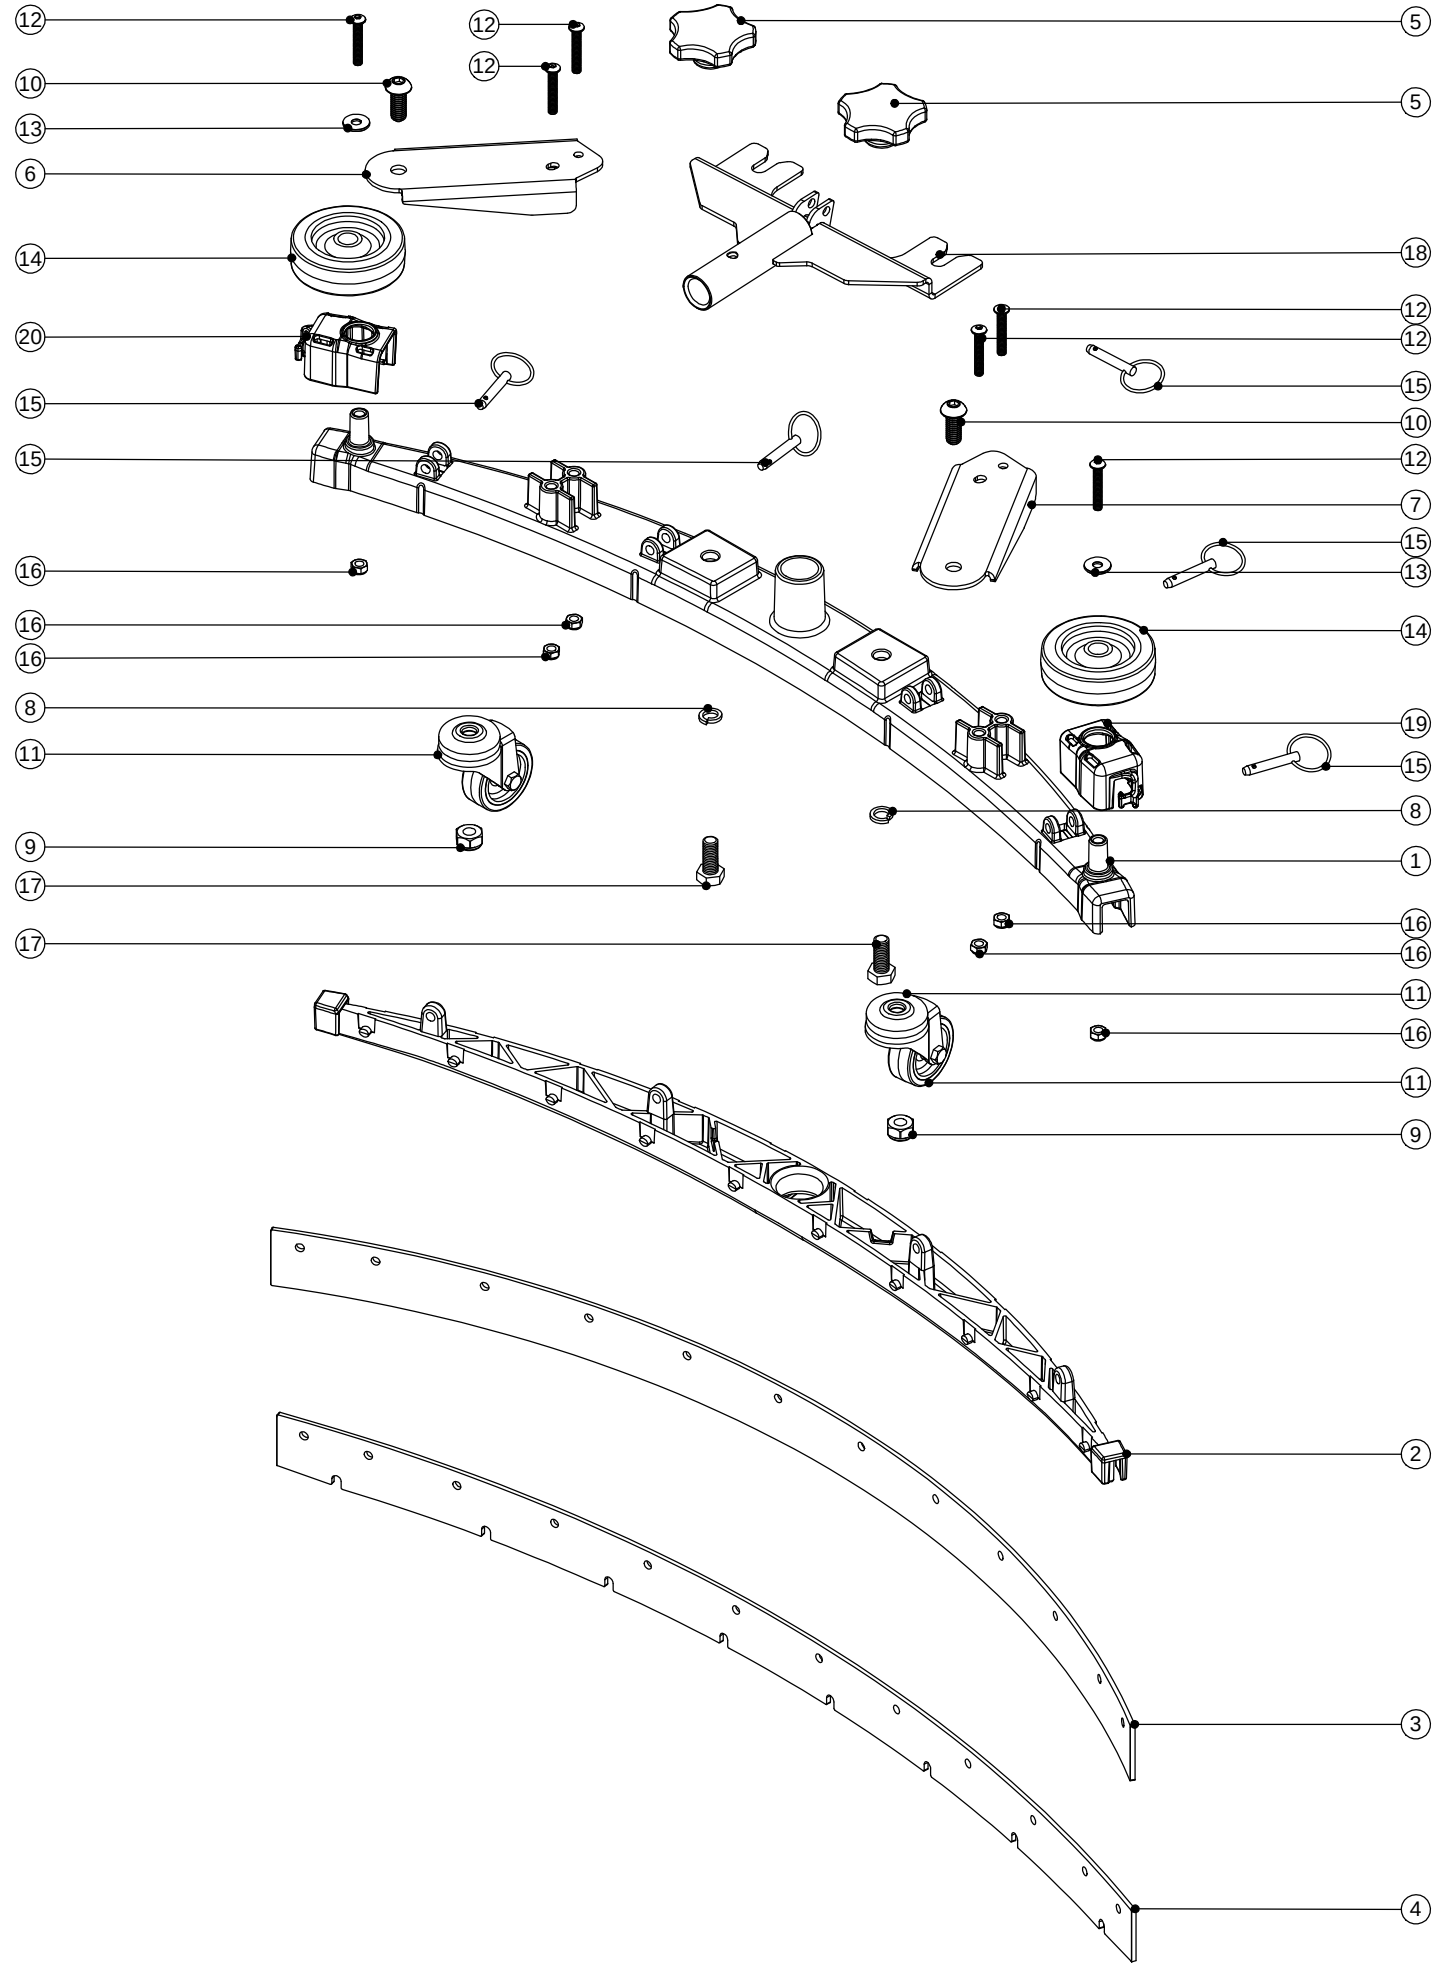

Numatic International Spare Parts

Model No: 650mm & 750mm Aluminium Floor Tool

| ITEM: | PART No: | DESCRIPTION   | COMMENTS: |
|-------|----------|---|-----------|
| 1     | 208198   | (650MM SCRUB WIDTH) ALUMINIUM SQUEEGEE CASTING (38MM HOSE FITTING)                                                |           |
|       | 208637   | (750MM SCRUB WIDTH) ALUMINIUM SQUEEGEE CASTING (38MM HOSE FITTING)                                                |           |
| 2     | 229987   | (650MM SCRUB WIDTH) BLADE HOLDER MouldING (SLOPING PROFILE) (32MM & 38MM HOSE FITTING)                            |           |
|       | 237624   | (750MM SCRUB WIDTH) BLADE HOLDER MouldING (SLOPING PROFILE) (32MM & 38MM HOSE FITTING)                            |           |
| 3     | 206978   | (650MM SCRUB WIDTH) REPLACEMENT (3.2MM / 43 SHORE A) REAR POLY/BLADE (847MM LONG)                                 |           |
|       | 208203   | (650MM SCRUB WIDTH) REPLACEMENT (4.0MM / 40 SHORE A) REAR RED LINATEX PREMIUM NATURAL RUBBER /BLADE (847MM LONG)  |           |
|       | 208642   | (750MM SCRUB WIDTH) REPLACEMENT (3.2MM / 43 SHORE A) REAR POLY/BLADE (1000MM LONG)                                |           |
|       | 208640   | (750MM SCRUB WIDTH) REPLACEMENT (4.0MM / 40 SHORE A) REAR RED LINATEX PREMIUM NATURAL RUBBER /BLADE (1000MM LONG) |           |
| 4     | 206977   | (650MM SCRUB WIDTH) REPLACEMENT (3.2MM / 43 SHORE A) FRONT POLY/BLADE (819MM LONG)                                |           |
|       | 208201   | (650MM SCRUB WIDTH) REPLACEMENT (3.2MM / 40 SHORE A) FRONT RED LINATEX PREMIUM NATURAL RUBBER /BLADE (819MM LONG) |           |
|       | 208641   | (750MM SCRUB WIDTH) REPLACEMENT (3.2MM / 43 SHORE A) FRONT POLY/BLADE (968MM LONG)                                |           |
|       | 208639   | (750MM SCRUB WIDTH) REPLACEMENT (3.2MM / 40 SHORE A) FRONT RED LINATEX PREMIUM NATURAL RUBBER /BLADE (968MM LONG) |           |
| 5     | 208354   | M10 LOBE KNOB   |           |
| 6     | 392286   | WIDE ANGLE FLOOR TOOL CASTOR PLATE RHS                                                                            |           |
| 7     | 392285   | WIDE ANGLE FLOOR TOOL CASTOR PLATE LHS                                                                            |           |
| 8     | 219899   | M10 SINGLE COIL STAINLESS STEEL WASHER                                                                            |           |
| 9     | 219897   | M10 STAINLESS STEEL NYLON INSERT NUT                                                                              |           |
| 10    | 219910   | M10 X 25MM LONG SOCKET BUTTON HEAD STAINLESS STEEL SCREW                                                          |           |
| 11    | 204018   | 50MM CASTOR/GREY RUBBER TYRE                                                                                      |           |
| 12    | 219933   | M6 X 35MM SOCKET BUTTON HEAD BOLT STAINLESS STEEL                                                                 |           |
| 13    | 219647   | M6 FORM G STAINLESS STEEL WASHER                                                                                  |           |
| 14    | 204068   | 3 INCH GREY WHEEL                                                                                                 |           |
| 15    | 206953   | DETENT PINS   |           |
| 16    | 219853   | M6 NYLOC HALF NUT (STAINLESS STEEL)                                                                               |           |
| 17    | 219909   | M10 X 25MM LONG HEXAGONAL STAINLESS STEEL SCREW                                                                   |           |
| 18    | 304357   | FLOOR TOOL LIFTING BRACKET WELDED ASSEMBLY                                                                        |           |
| 19    | 237322   | RIGHT HAND FLOOR TOOL CLIP MouldING                                                                               |           |
| 20    | 237323   | LEFT HAND FLOOR TOOL CLIP MouldING                                                                                |           |



# WIRING DIAGRAM

COMP No  
123376

DRG. No  
DRW-11379

TTB4045/100S & TTB4055/100S (POWER ELECTRONICS/1840 STYLE HANDLE) WIRING DIAGRAM

| ISSUE | REVISION                                | DRAWN | APPD. | DATE     |
|-------|-----------------------------------------|-------|-------|----------|
| A05   | (230097) FERRITE ADDED TO CHARGING LEAD | AM    | MC    | 06/11/12 |

